


FIGURES

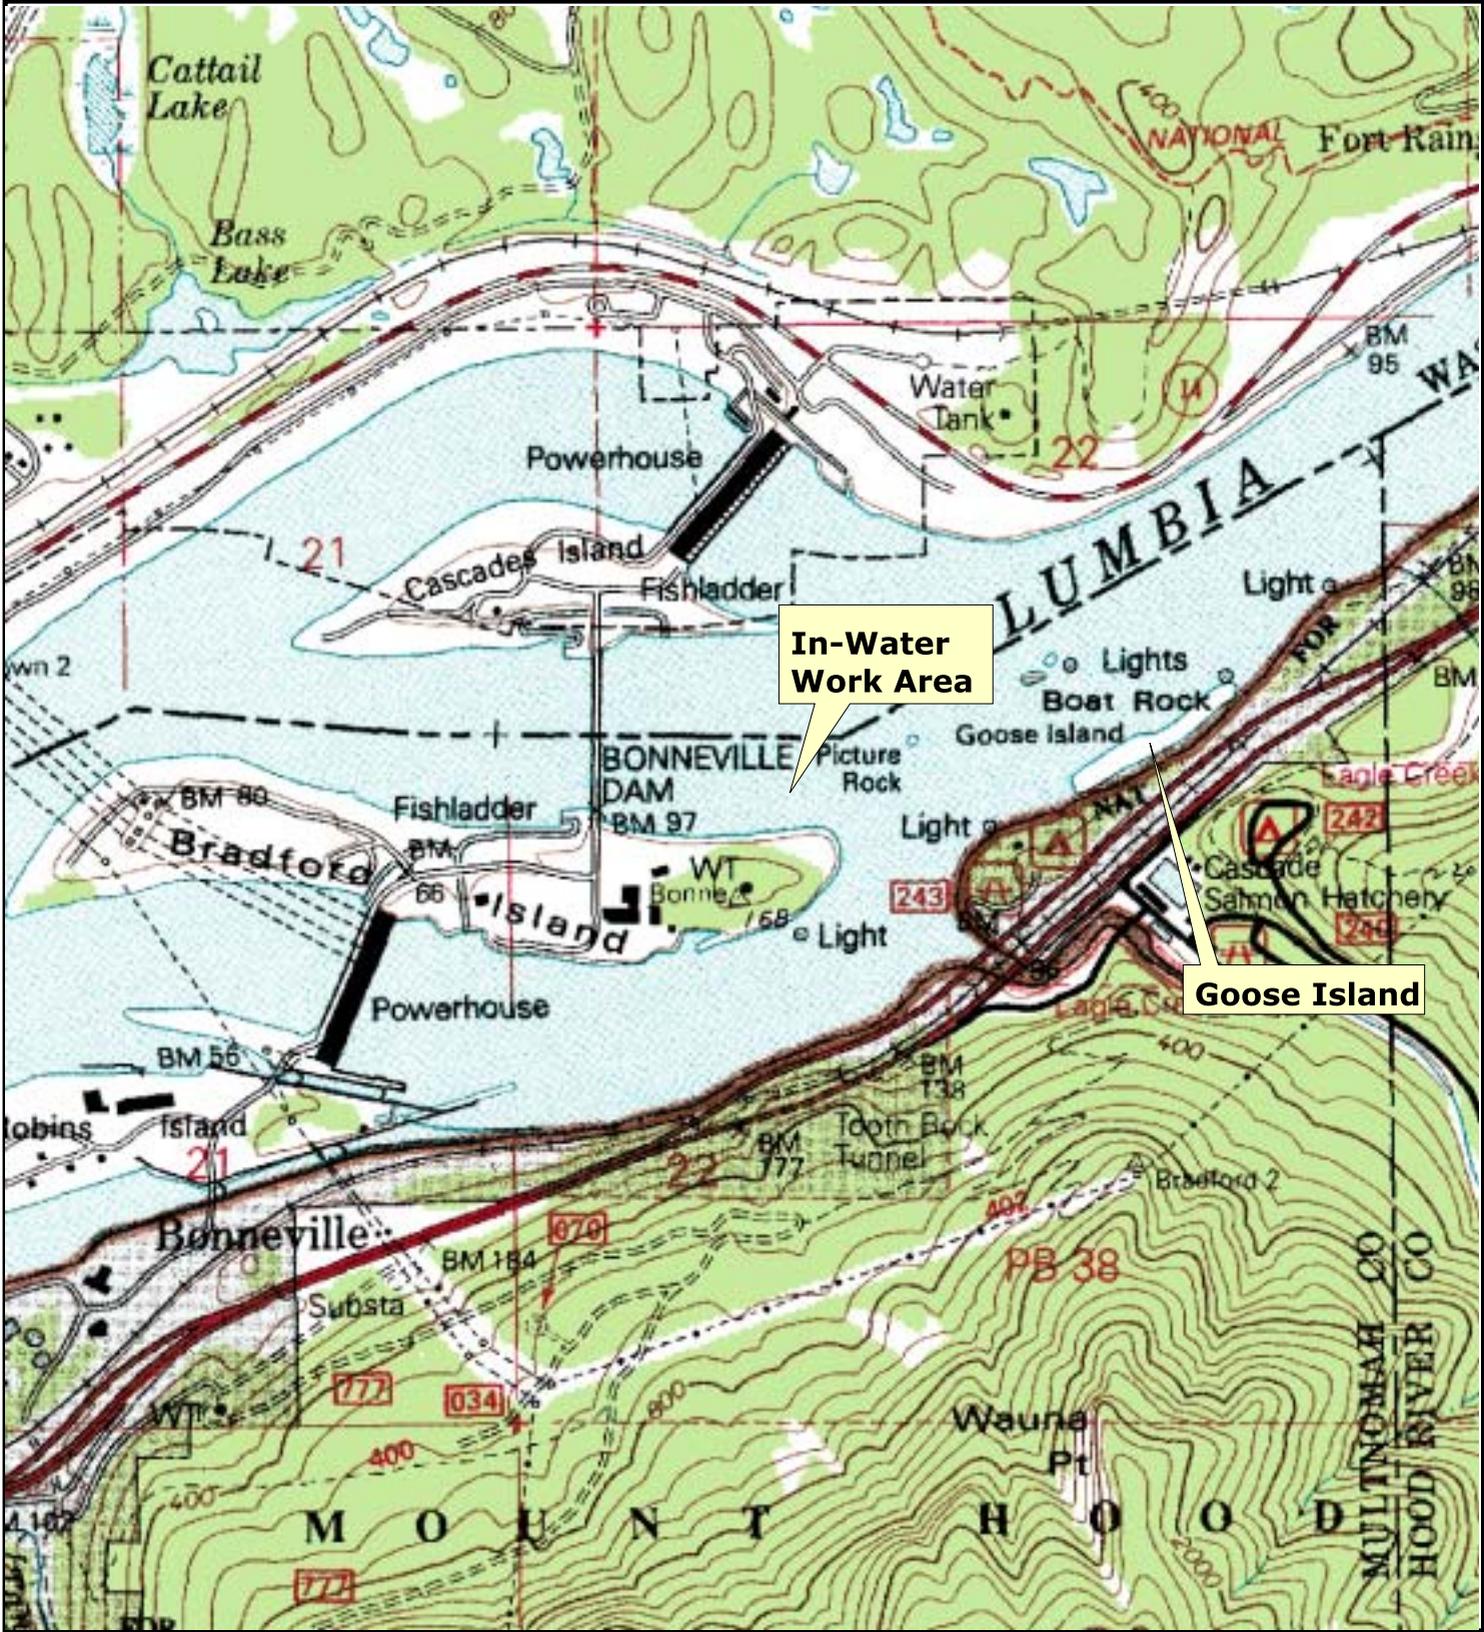


Project Number: 52-00080001.07 00001
 Date: January 2, 2002
 PDX, K:\bradford_island\apr\bradford_Jan02.apr



Figure 2-1
Vicinity Map
Bradford Island
Cascade Locks, OR

.\53-F0072173.00 Brdfrd\Delivery Order No. 07\FSP\FIGURE 2-2 r14.dwg Apr 24, 2002 - 2:34pm

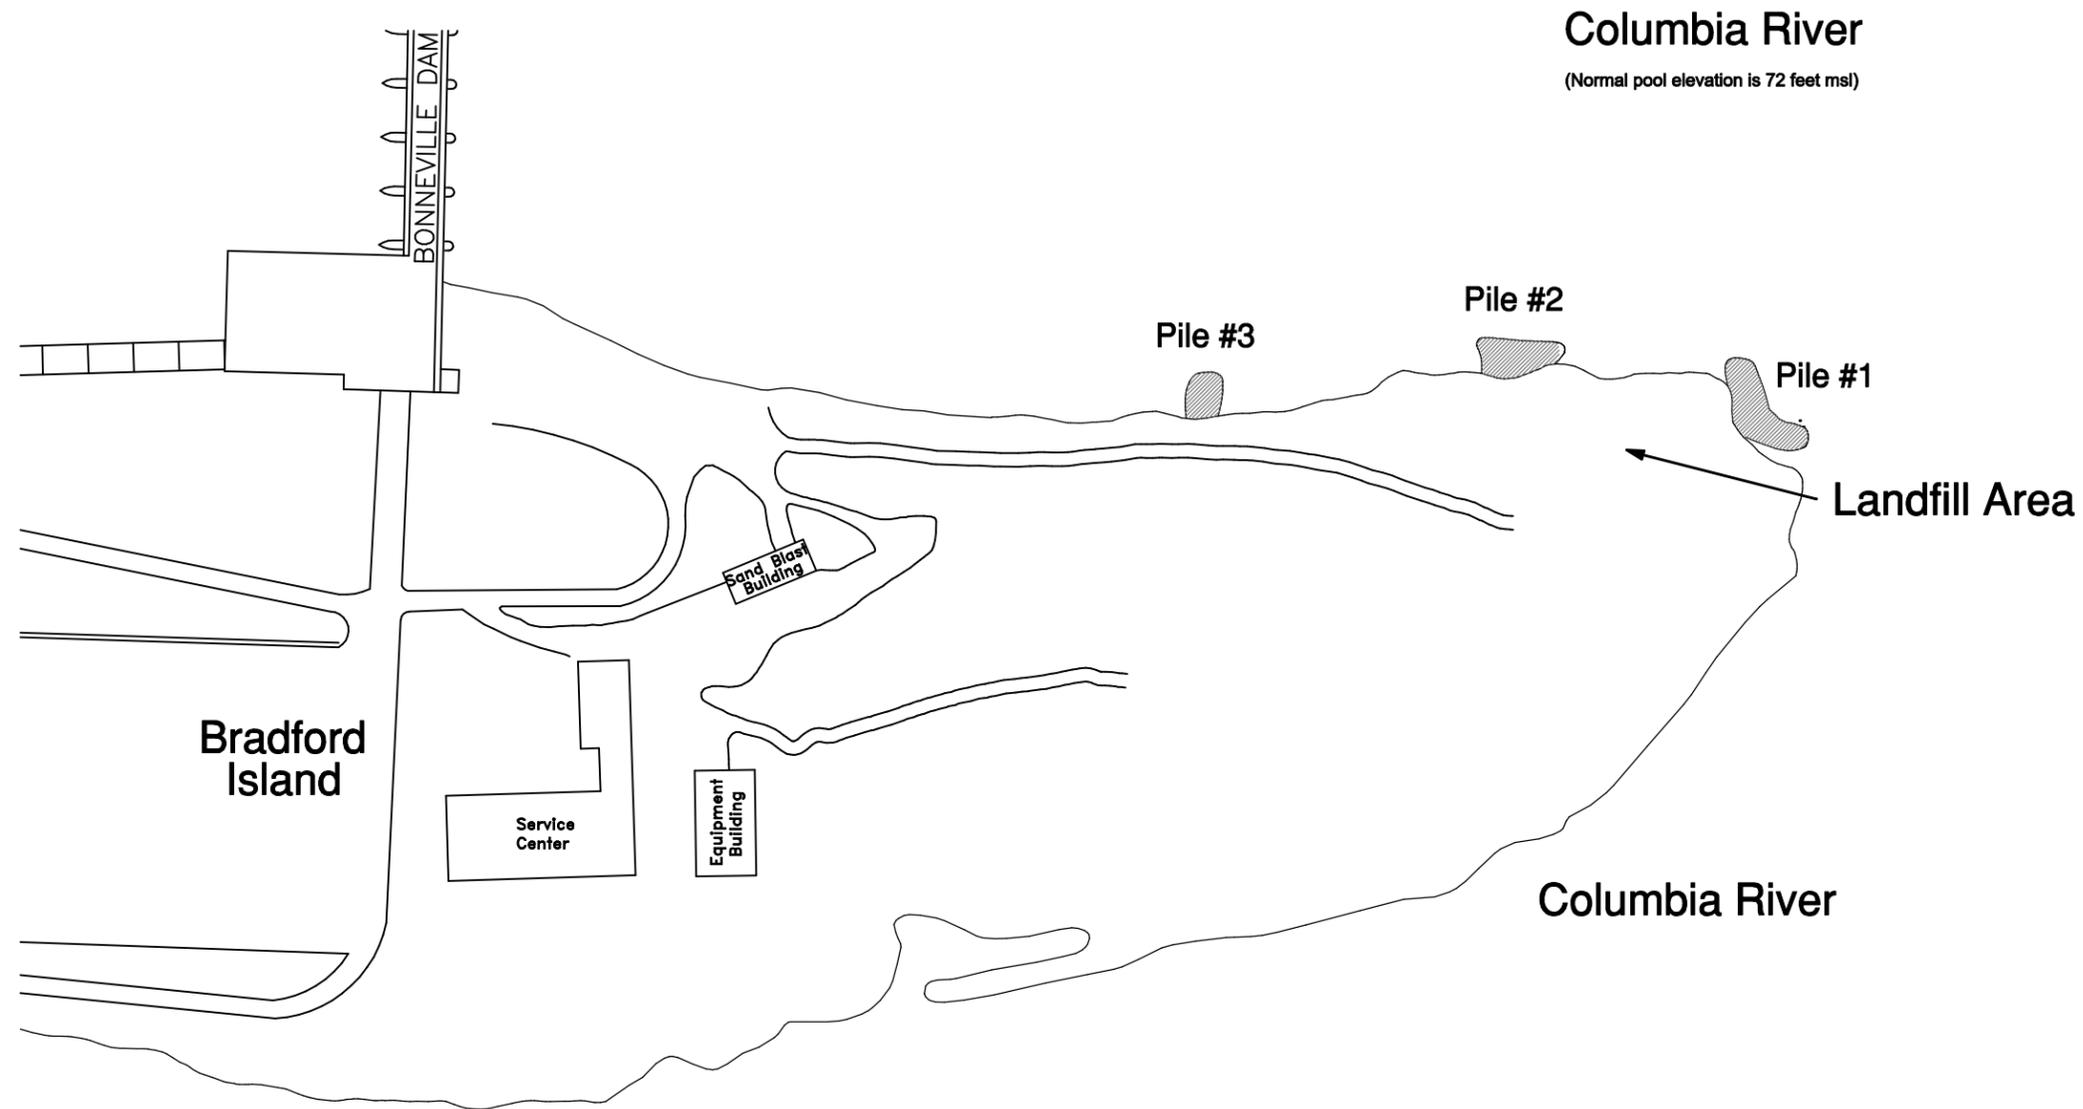


Columbia River
 (Normal pool elevation is 72 feet msl)



		JOB No. 53-F		DESIGNED: CM	PROJ. ENGINEER: .	 111 S.W. Columbia, Suite 900 Portland, Oregon 97201 (tel) 503-222-7200 (fax) 503-222-4292	BRADFORD ISLAND LANDFILL CASCADE LOCKS, OREGON	PROJECT AREA MAP		DRAWING NUMBER: FIGURE 2-2	
		SCALE:	DRAWN BY: JMP	APPROVED BY: JW	CAD FILE NUMBER: FIGURE 2-2						
			CHECKED BY: CM	DATE: 4/17/02	SHEET: OF					REV.	
No.	DATE	BY	REVISION								

O:\25692709 USACE\53-F0072173.00 Bdford1\Delivery Order No. 08\Final Removal Report\Figure-4-1REMOVAL.dwg Oct 10, 2002 - 1:06pm

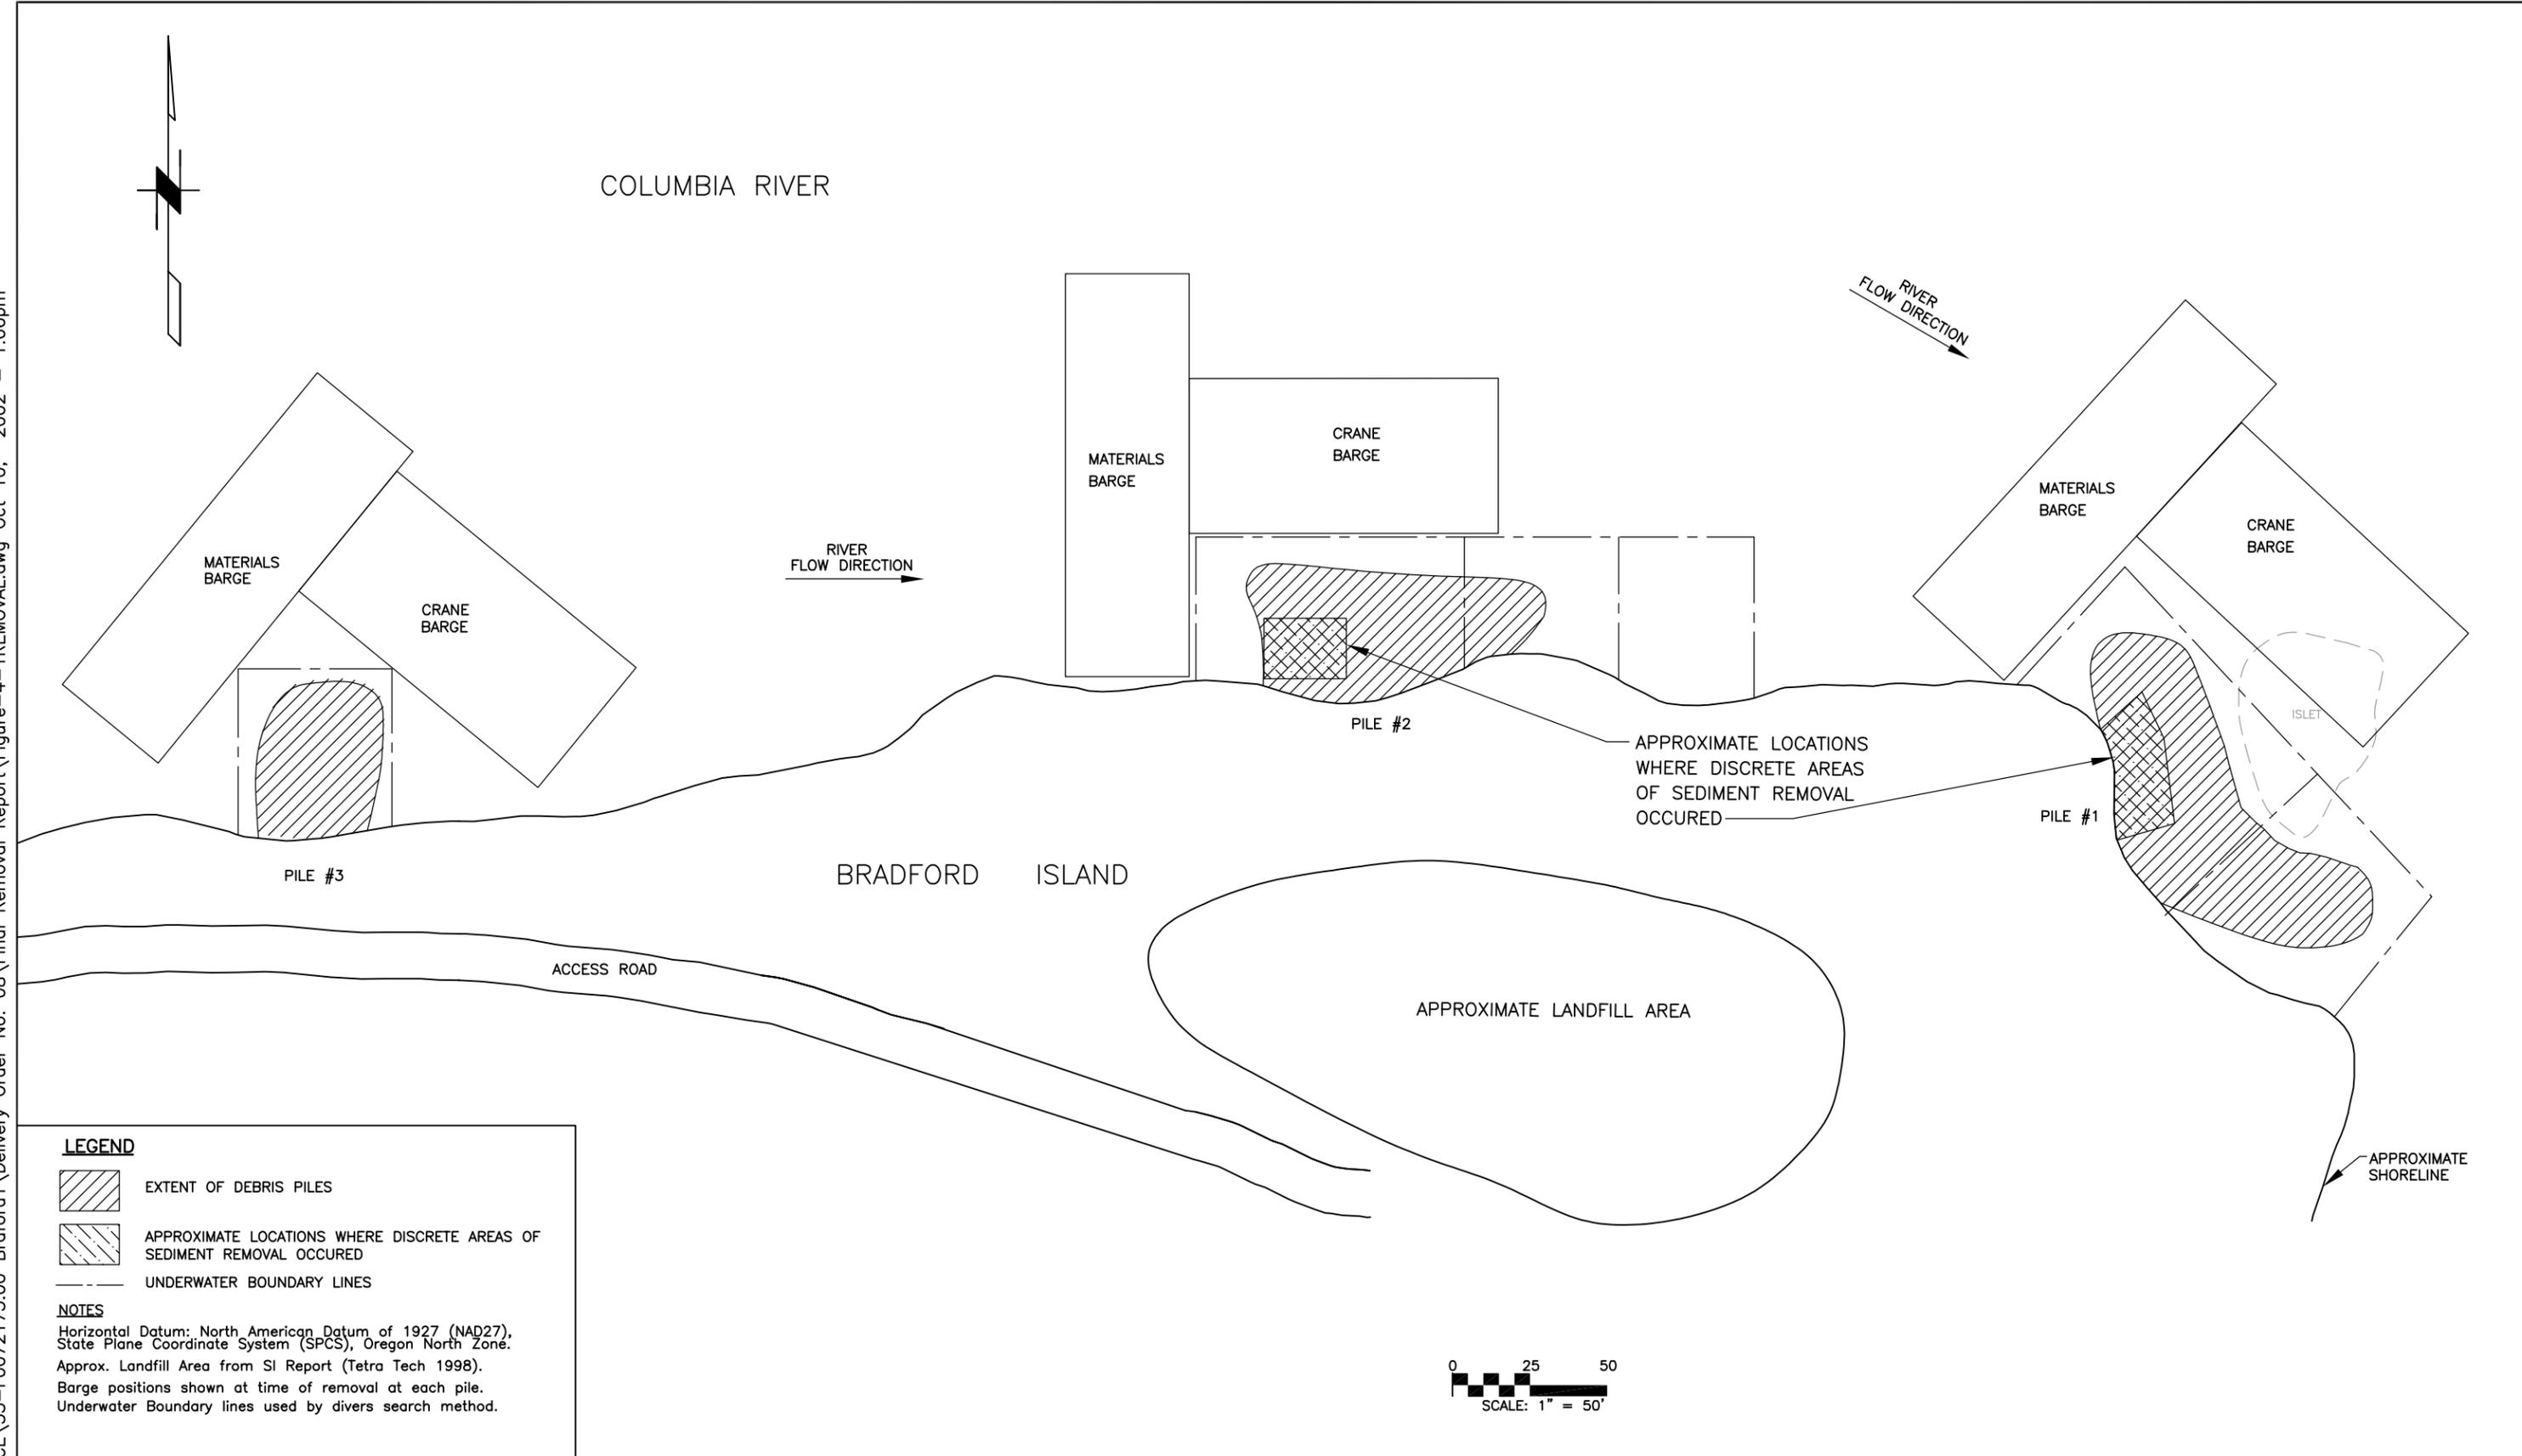

LEGEND

-  EXTENT OF DEBRIS PILES
-  APPROXIMATE LOCATIONS WHERE DISCRETE AREAS OF SEDIMENT REMOVAL OCCURED
-  UNDERWATER BOUNDARY LINES

NOTES
 Horizontal Datum: North American Datum of 1927 (NAD27), State Plane Coordinate System (SPCS), Oregon North Zone.
 Approx. Landfill Area from SI Report (Tetra Tech 1998).
 Barge positions shown at time of removal at each pile.
 Underwater Boundary lines used by divers search method.

No.	DATE	BY	REVISION

JOB No. 25692709.00020	DESIGNED: CM	PROJ. ENGINEER:
SCALE: AS SHOWN	DRAWN BY: JMP	APPROVED BY: JW
	CHECKED BY: CM	DATE: 10/04/02

URS

111 S.W. Columbia, Suite 900
 Portland, Oregon 97201
 (tel) 503-222-7200
 (fax) 503-222-4292

BRADFORD ISLAND LANDFILL
CASCADE LOCKS, OREGON

SEDIMENT REMOVAL LOCATIONS	
DRAWING NUMBER: FIGURE 4-1	
CAD FILE NUMBER: FIGURE 4-1	
SHEET: OF	REV.

DRAWING NUMBER: FIGURE 4-1	
CAD FILE NUMBER: FIGURE 4-1	
SHEET: OF	REV.